

FIGURE 4-15



LEGEND:


LEGEND:



PHASE I 10' x 10' LEAD HOT SPOT




PHASE I<sub>R</sub> LEAD HOT SPOT

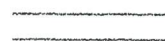

DIRT ROAD



PERMANENT GRAVEL ROAD

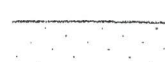

TEMPORARY GRAVEL ROAD

TOTAL LEAD DRY WEIGHT  
CONCENTRATIONS (mg/kg)  
220 - FILL MATERIAL  
450 - NATIVE SOIL

TEMPORARY GRAVEL ROAD



BAYER CORPORATION  
DAMASCUS, VA.

ICF KAISER ENGINEERS  
PITTSBURGH, PA

PHASE II SAMPLING GRID  
WITH NATIVE SOIL RESULTS

DATE: 2/12/97

DR.: D.M.

SCALE: 1" = 60'

DWG. NO. 2015TMP1

Bayer Corporation  
Damascus, Virginia  
92186-291-S

4-38


AR000374

Draft Interim Measures Final Report  
Revision: 0  
February 17, 1997







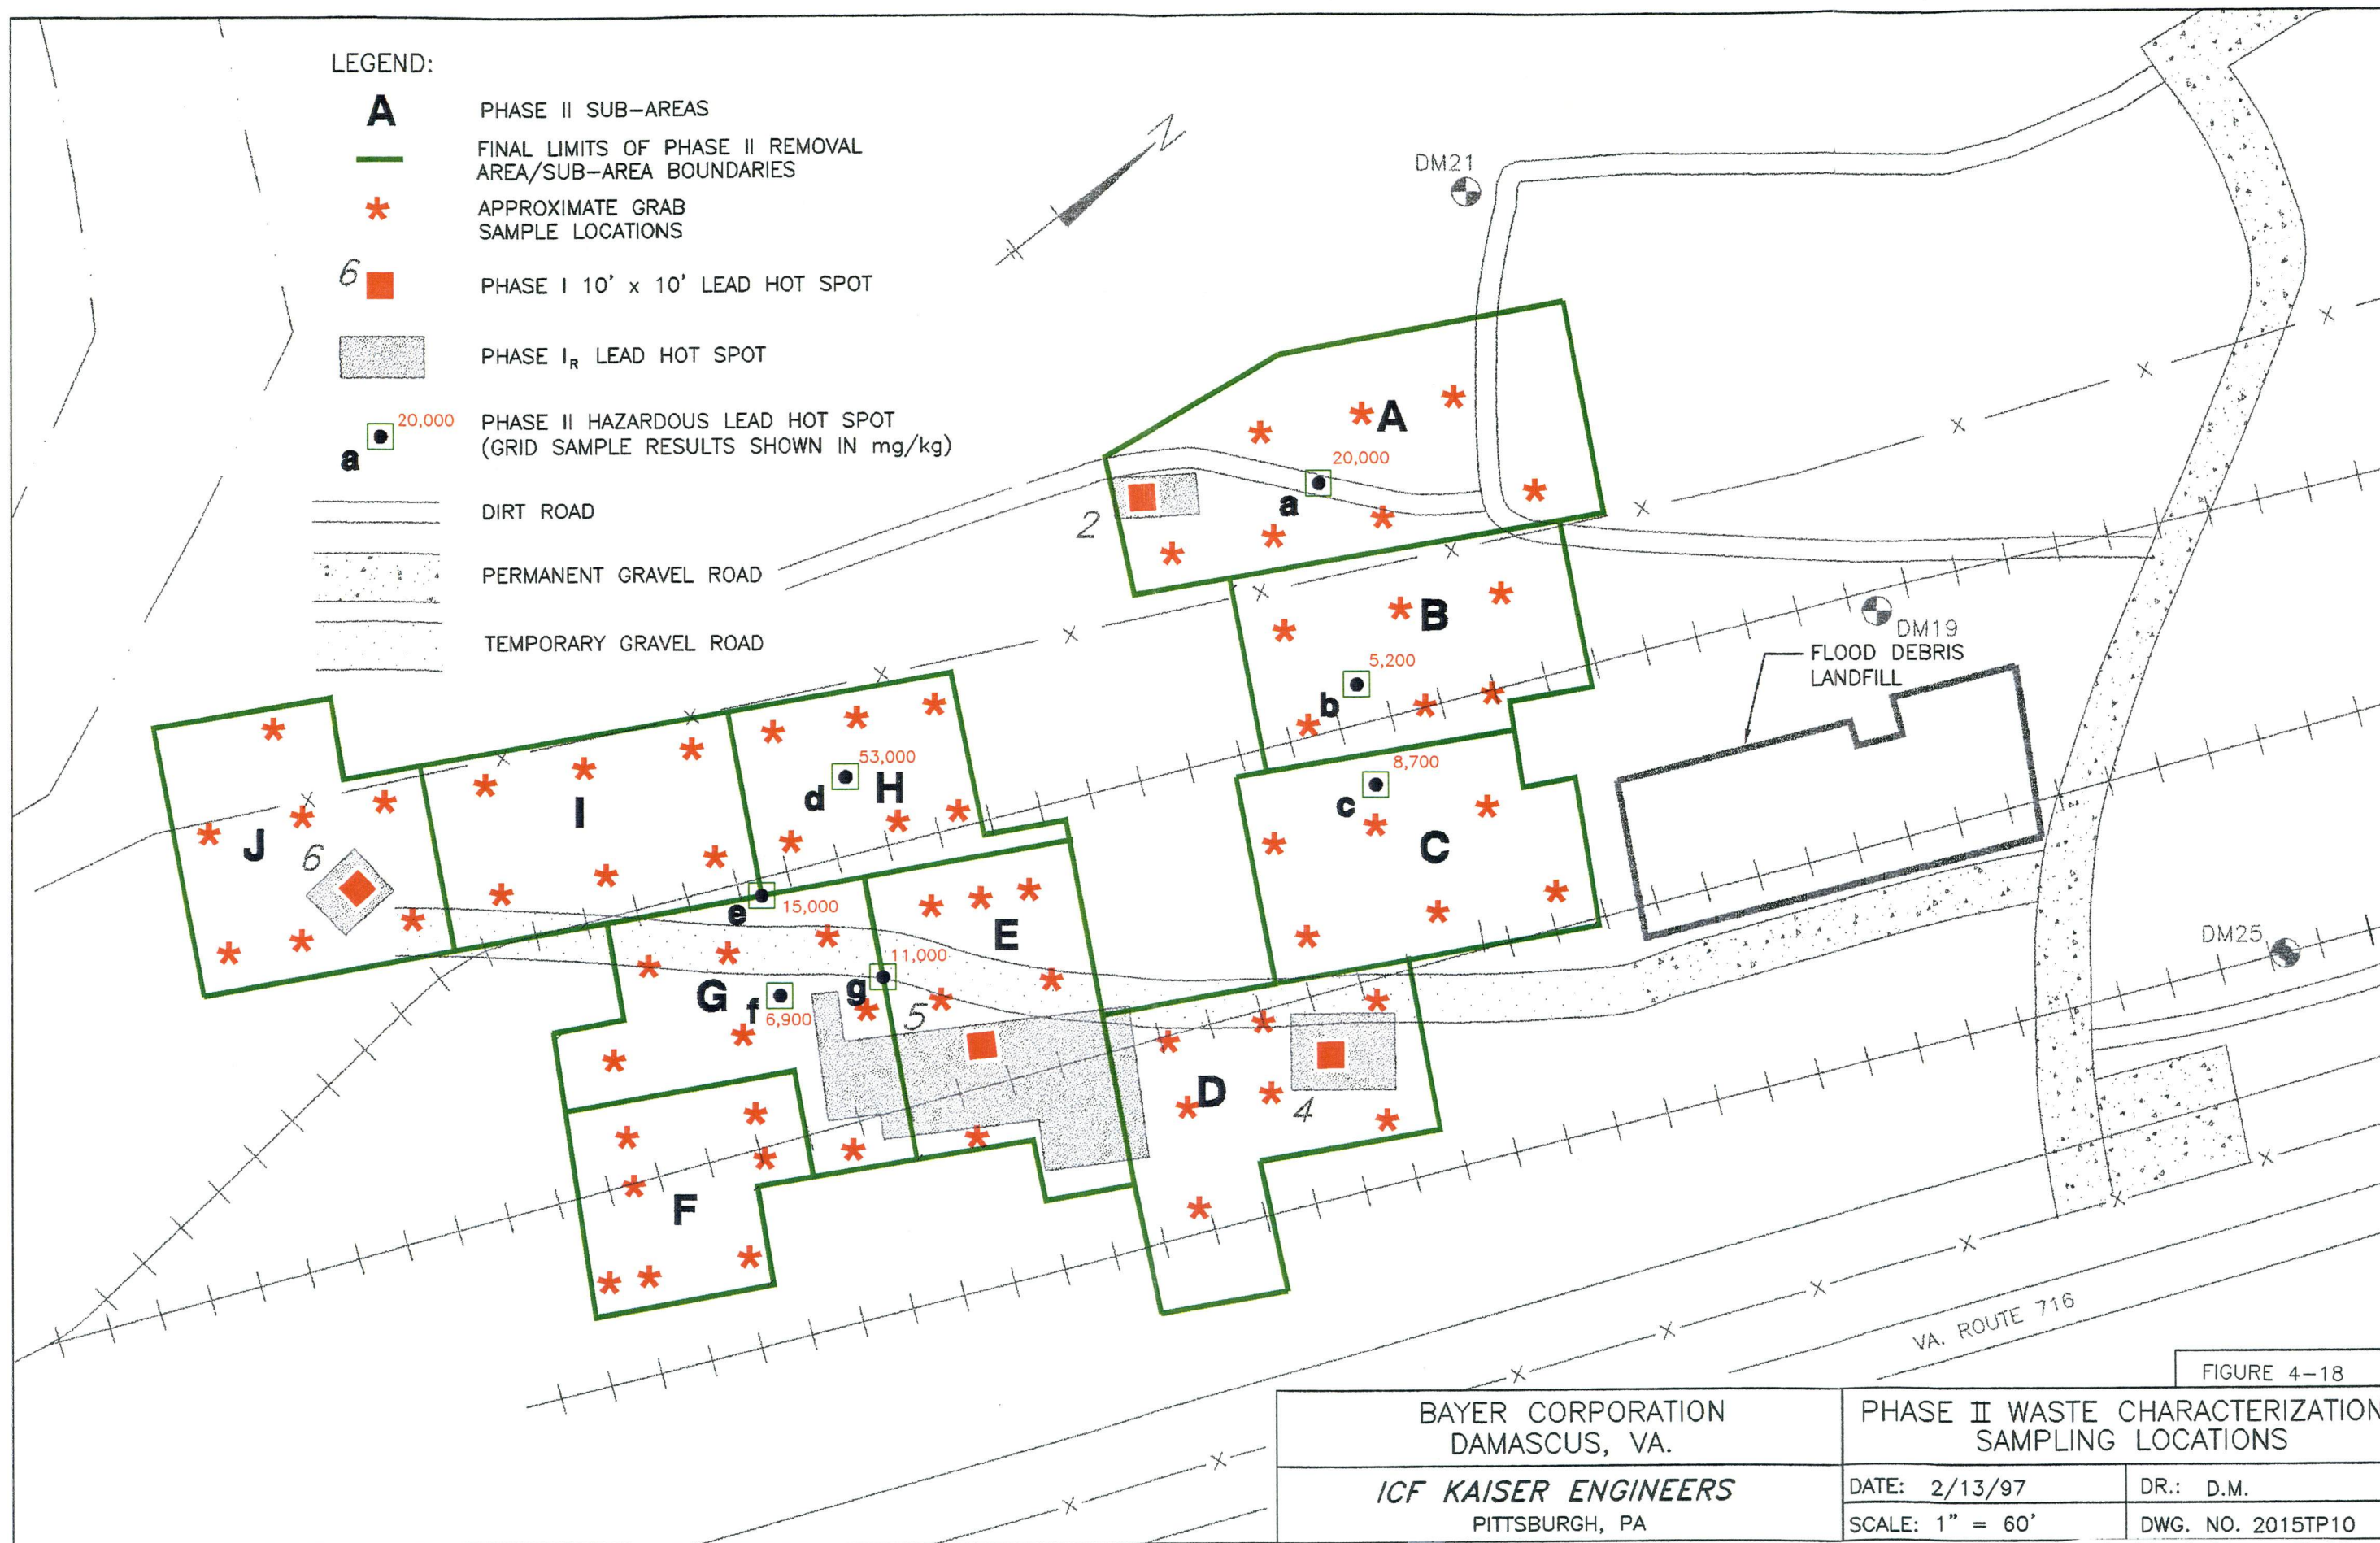



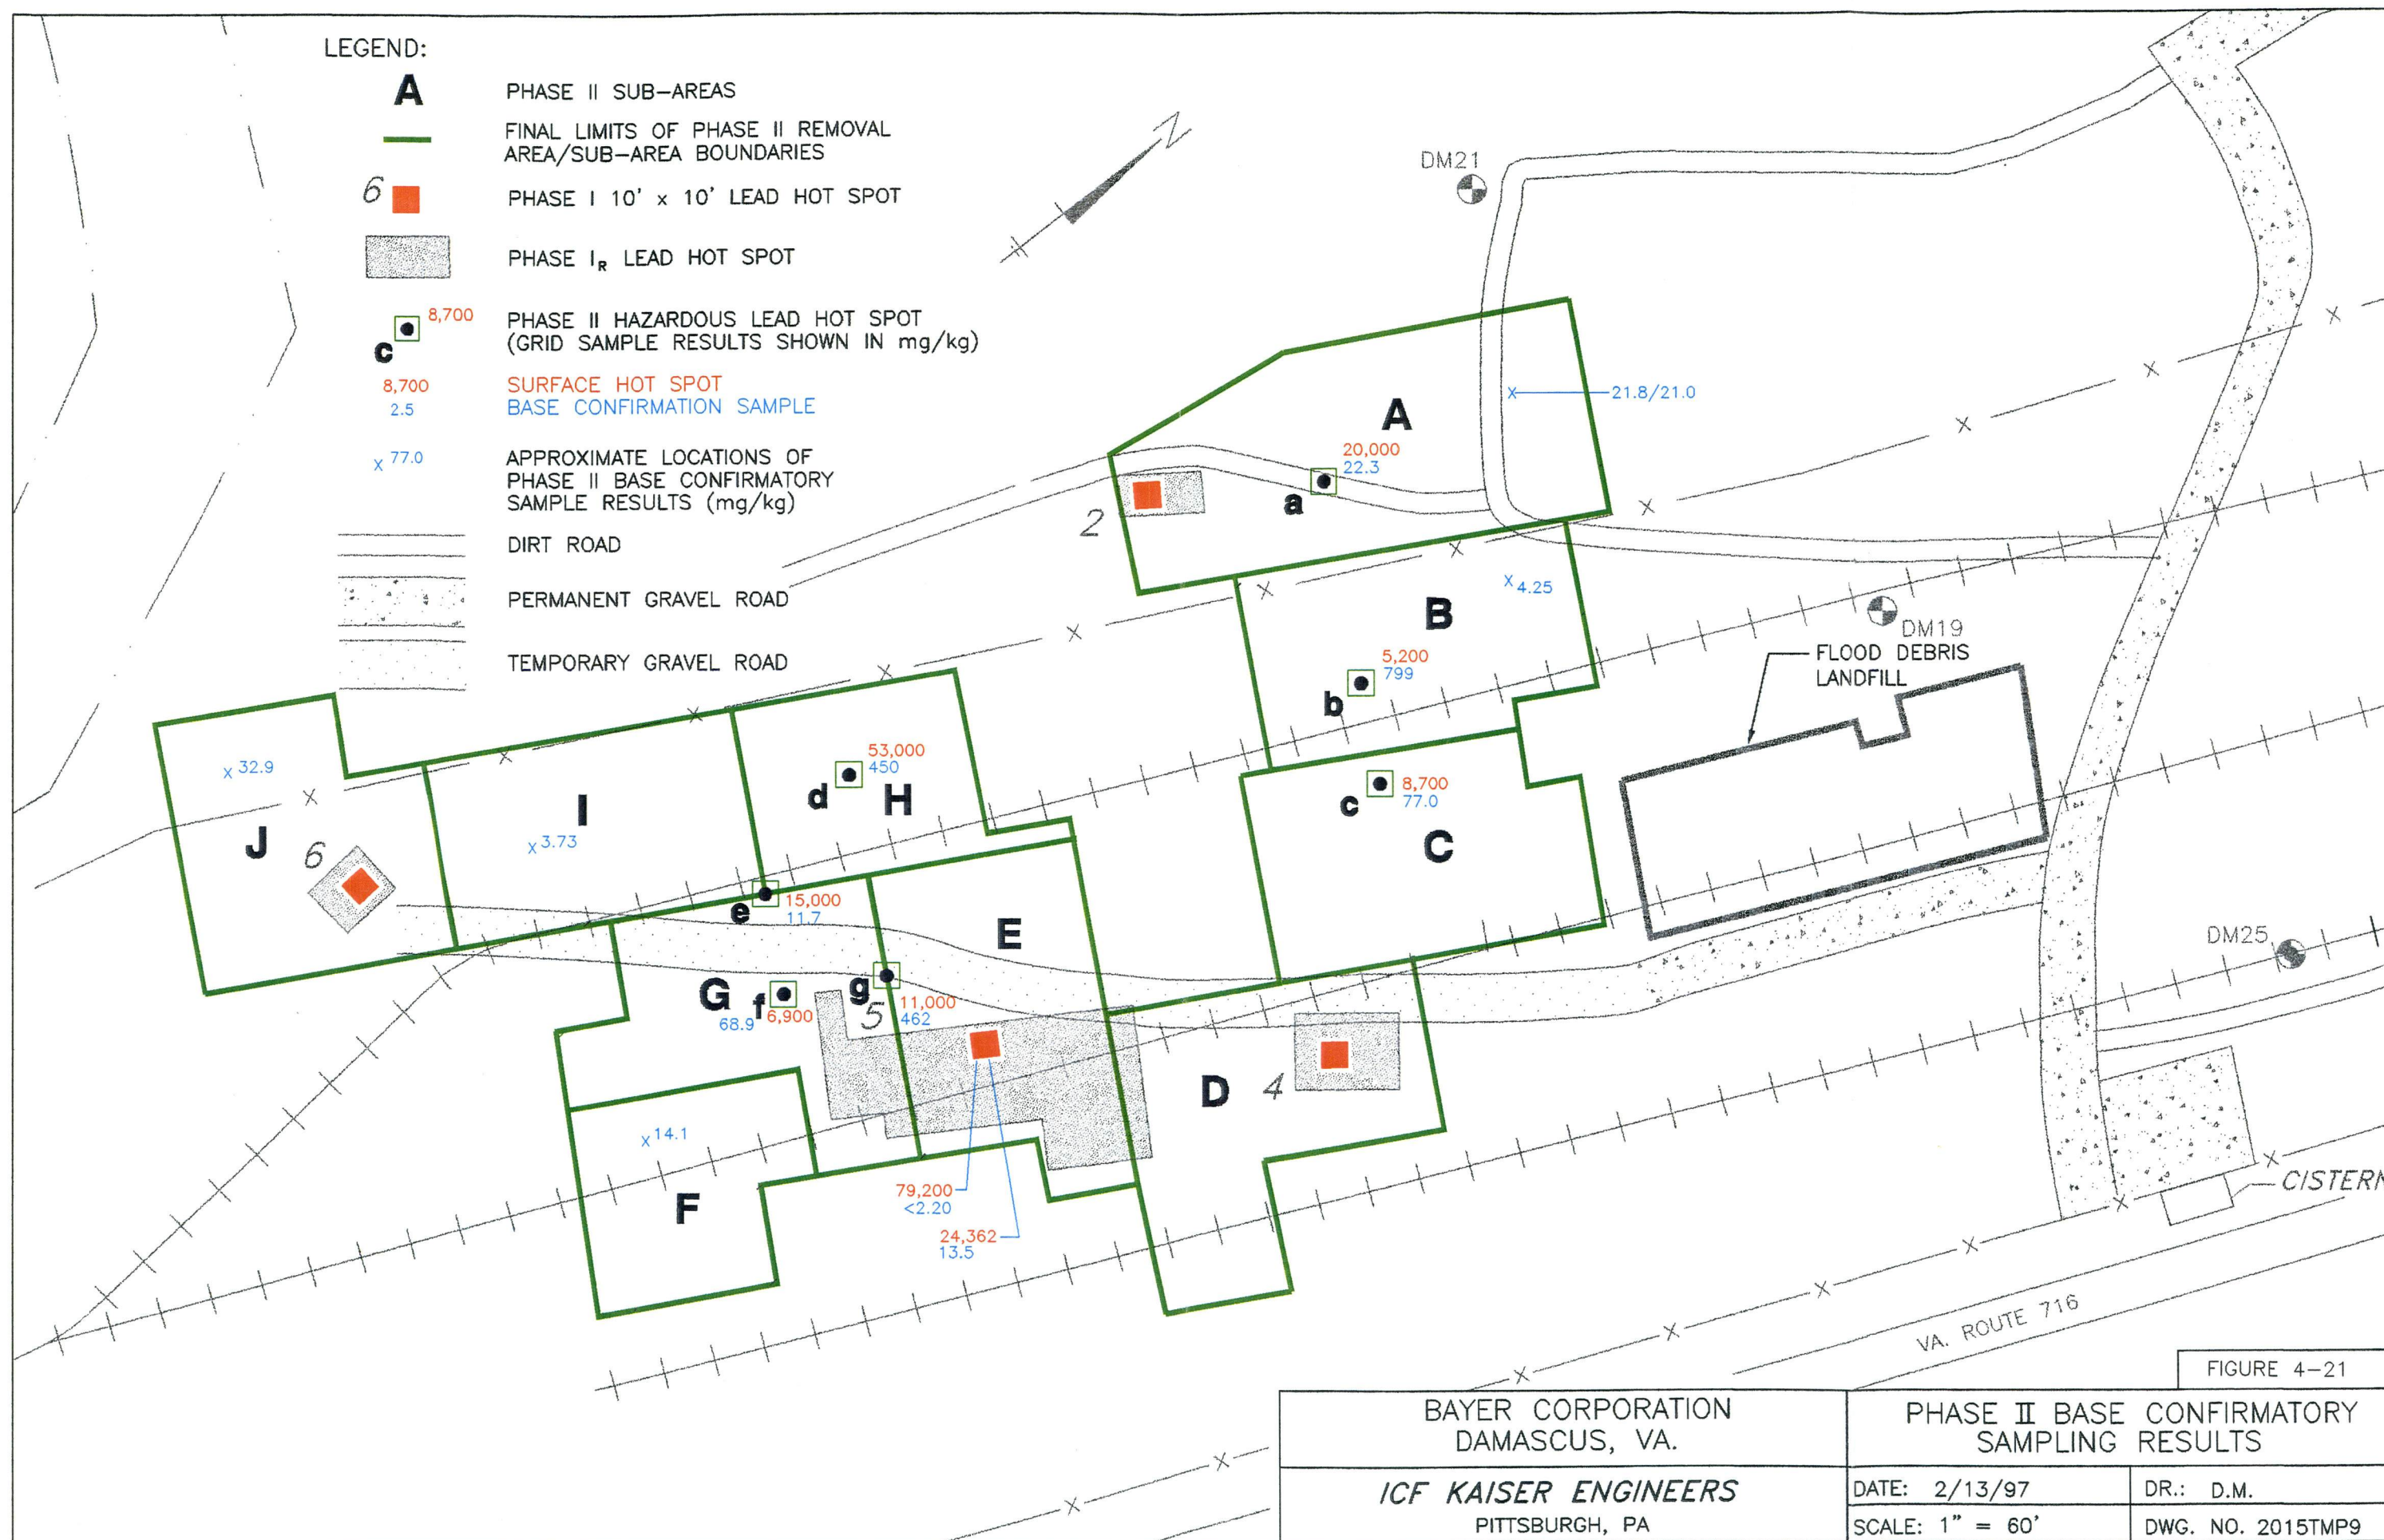


FIGURE 4-21

BAYER CORPORATION  
DAMASCUS, VA.

ICF KAISER ENGINEERS  
PITTSBURGH, PA

PHASE II BASE CONFIRMATORY  
SAMPLING RESULTS

DATE: 2/13/97

DR.: D.M.


SCALE: 1" = 60'

DWG. NO. 2015TMP9

Bayer Corporation  
Damascus, Virginia  
92186-291-S

4-43

Draft Interim Measures Final Report  
Revision: 0  
February 17, 1997  
AR000379

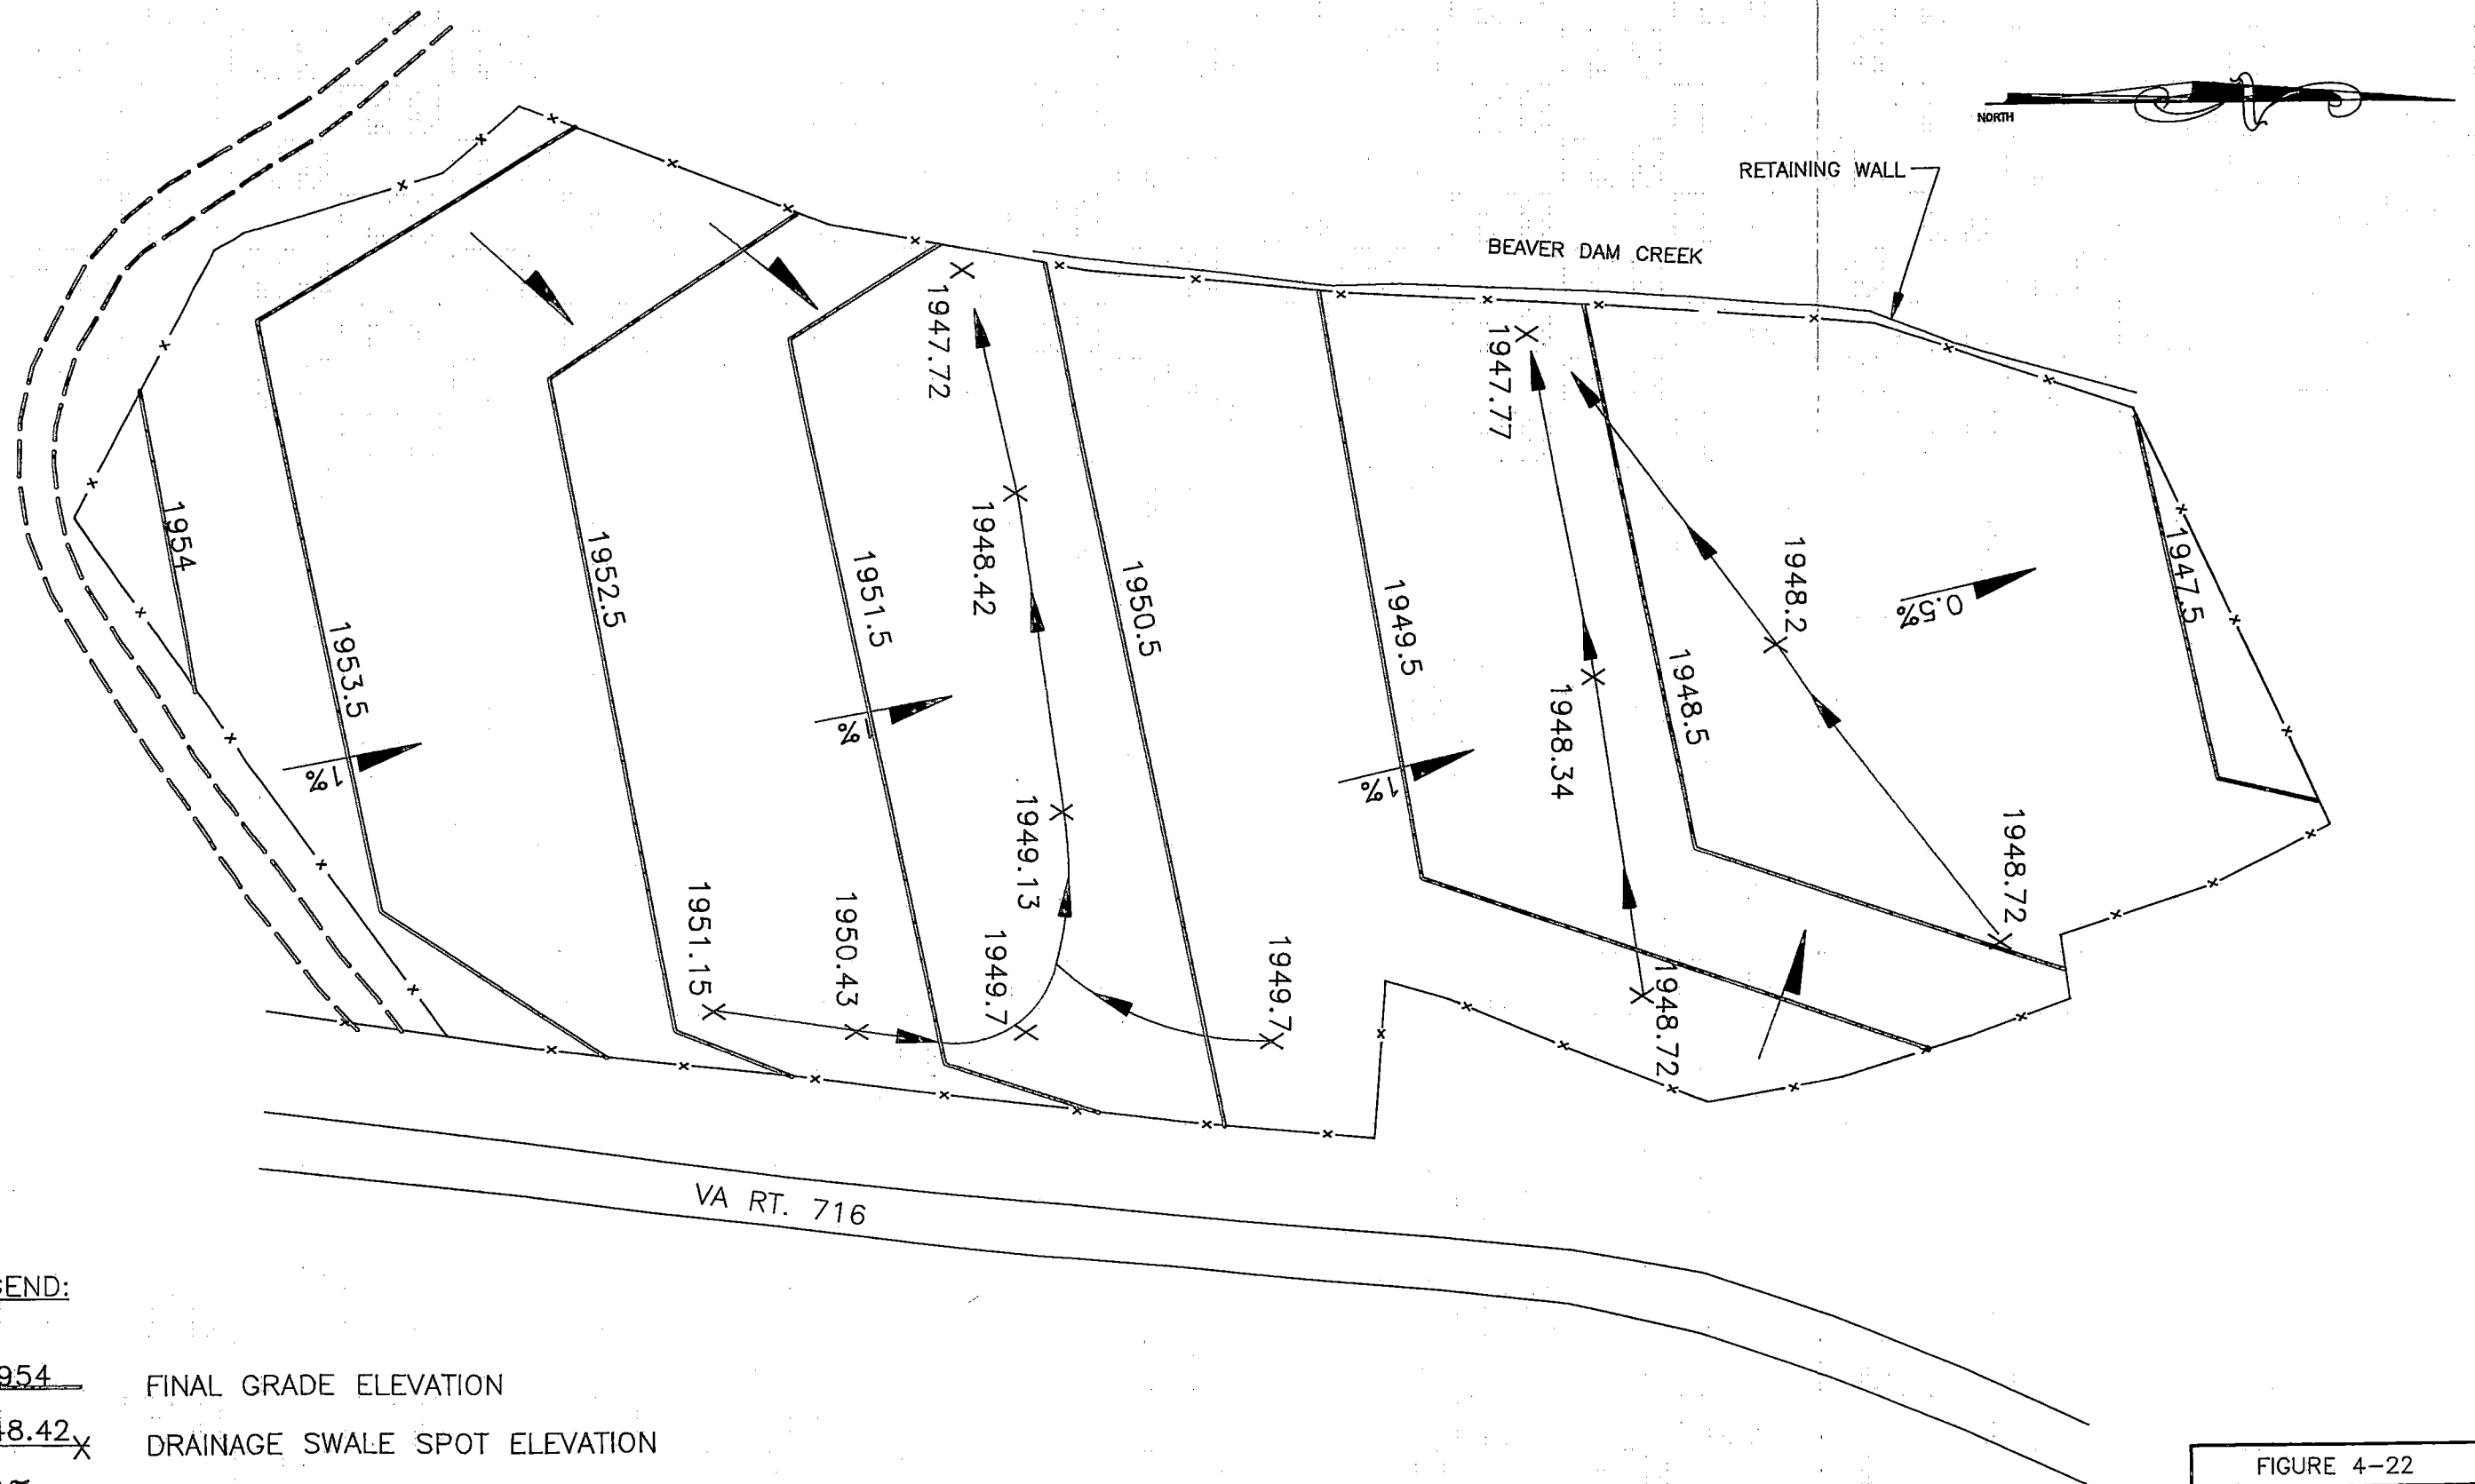

**LEGEND:**

- 1954 FINAL GRADE ELEVATION
- 1948.42 X DRAINAGE SWALE SPOT ELEVATION
- 1% FINAL SLOPE GRADE
- APPROXIMATE LOCATION OF DRAINAGE SWALE

FIGURE 4-22

BAYER CORPORATION DAMASCUS, VIRGINIA		NORTH PROCESS AREA SOIL COVER GRADE ELEVATIONS	
ICF KAISER ENGINEERS		DATE: 2/14/97	DR.: SPROULL
PITTSBURGH, PA		SCALE: 1" = 60'	DWG. NO. 1502A

Bayer Corporation  
Damascus, Virginia  
92186-291-S

Draft Interim Measures Final Report  
Revision: 0



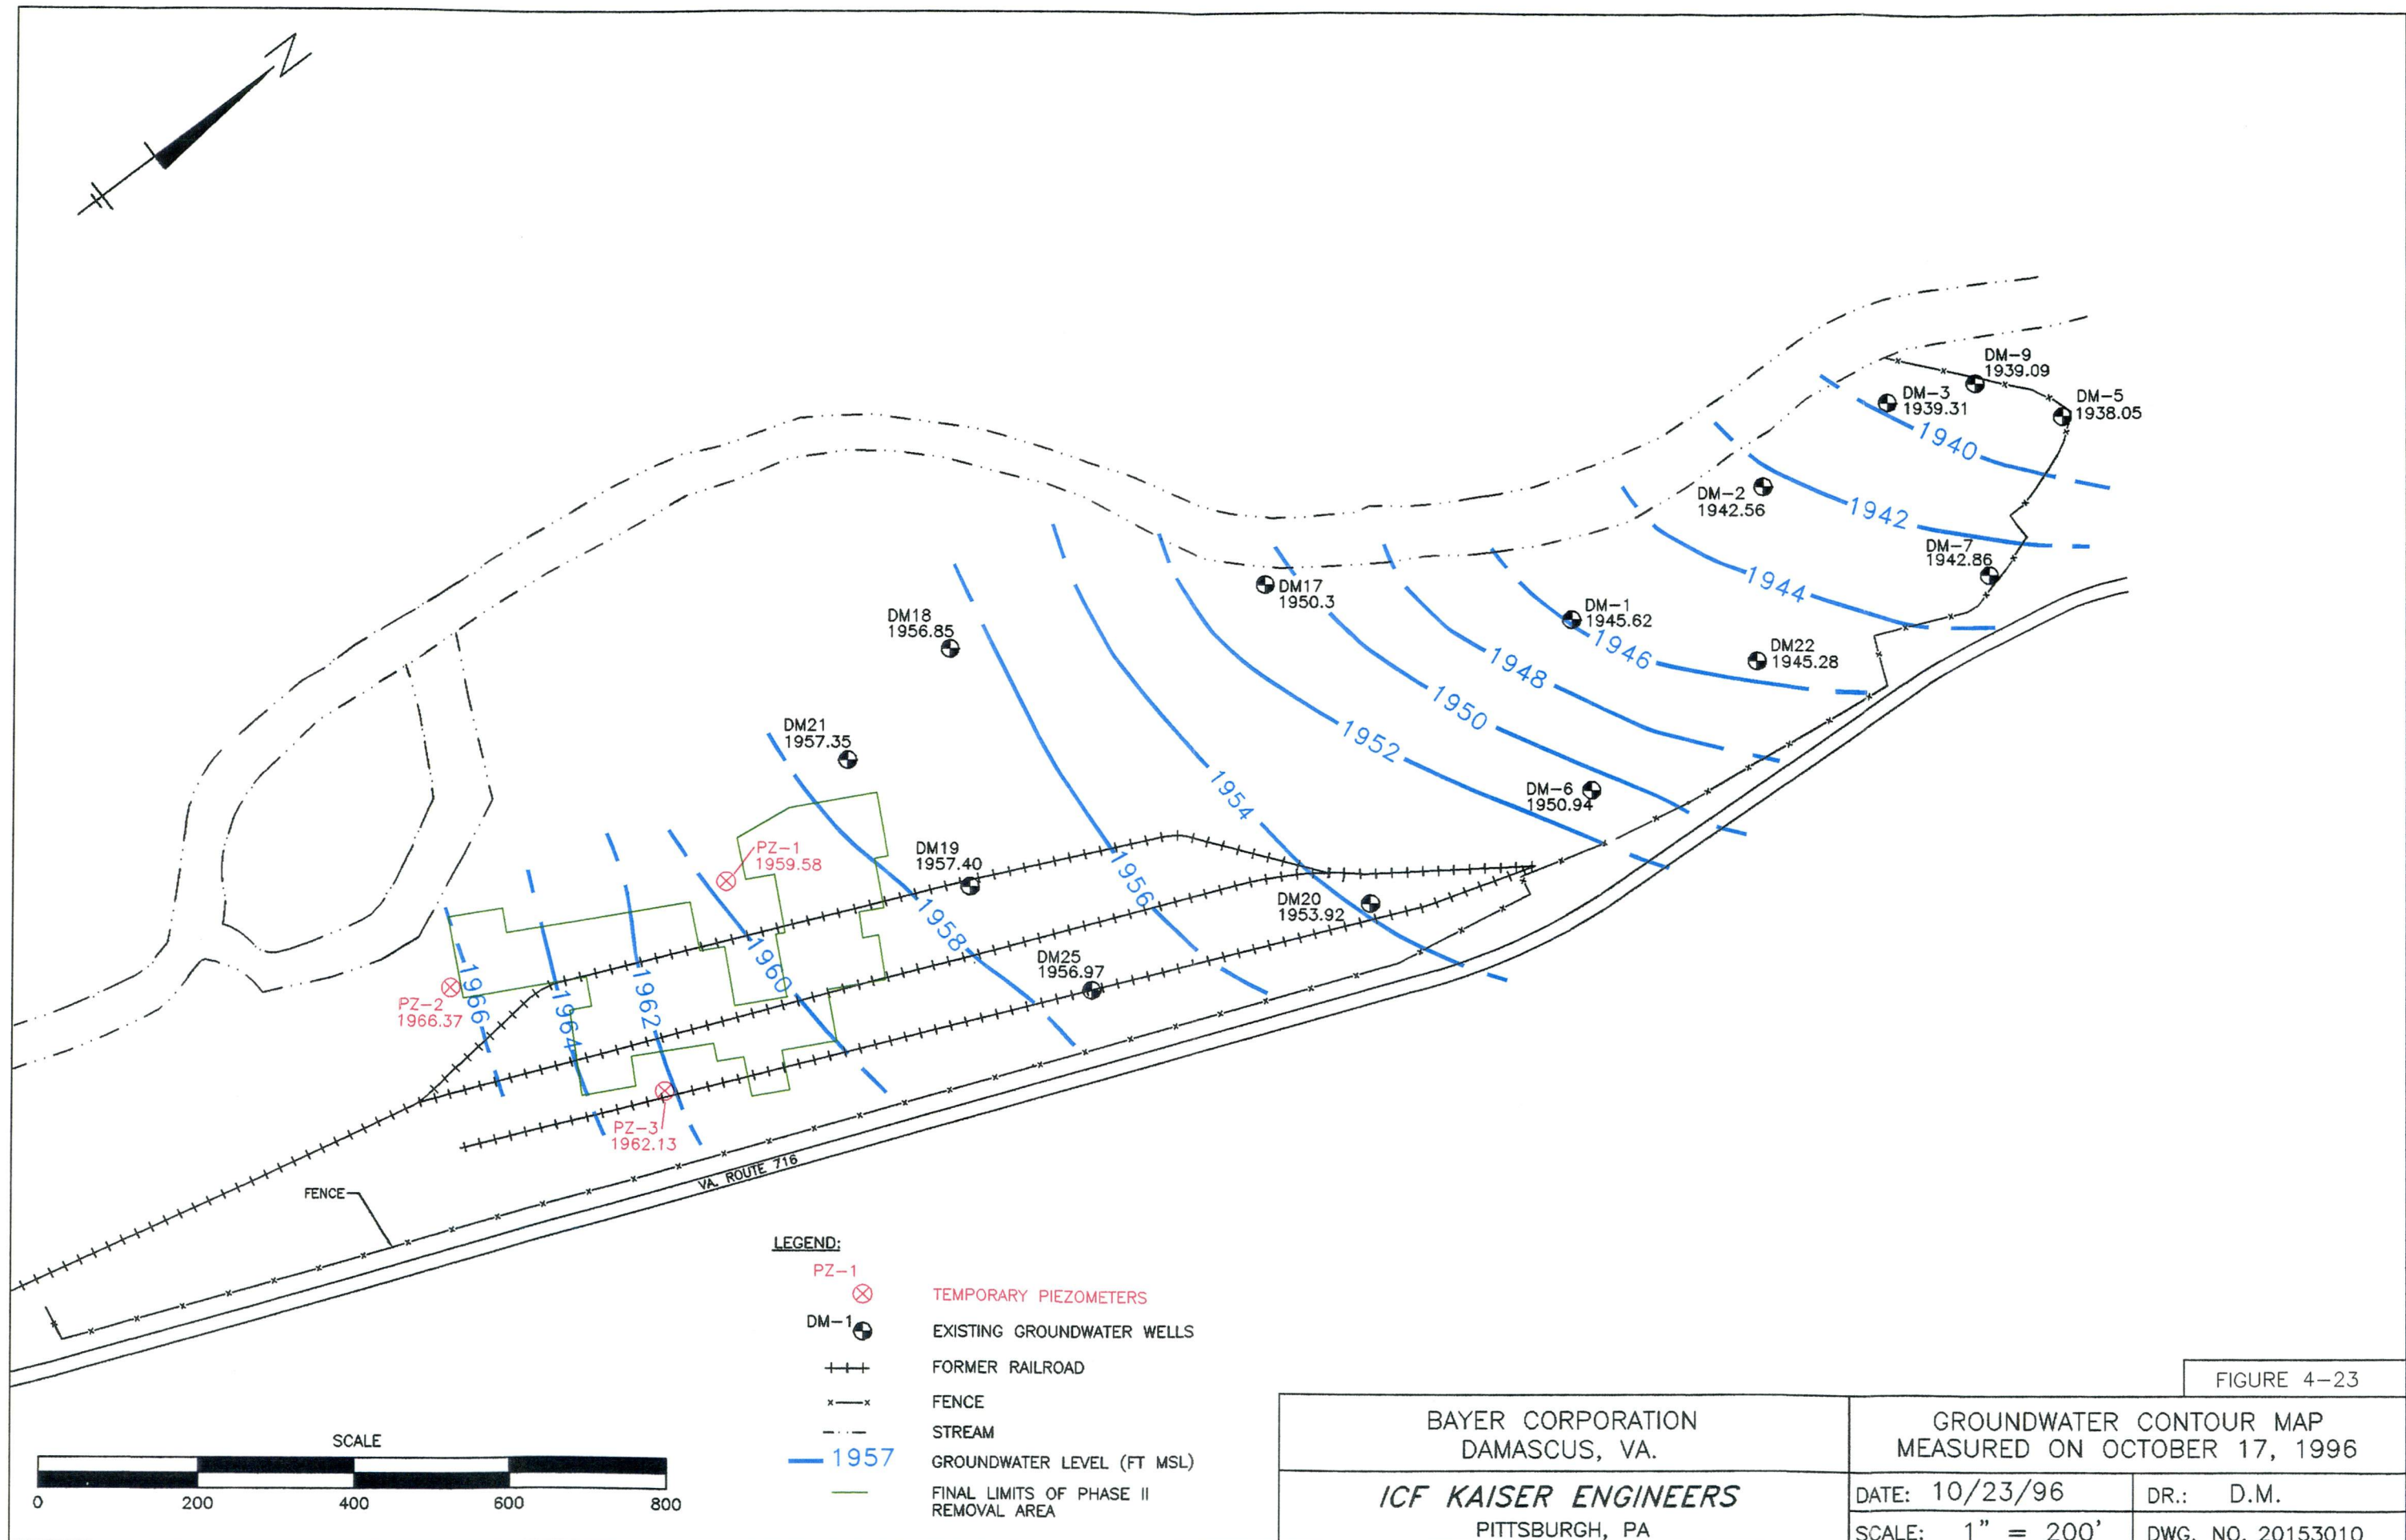


FIGURE 4-23


BAYER CORPORATION DAMASCUS, VA.		GROUNDWATER CONTOUR MAP MEASURED ON OCTOBER 17, 1996	
ICF KAISER ENGINEERS PITTSBURGH, PA		DATE: 10/23/96	DR.: D.M.
		SCALE: 1" = 200'	DWG. NO. 20153010

Bayer Corporation  
Damascus, Virginia  
92186-291-S





### SUB-AREA C

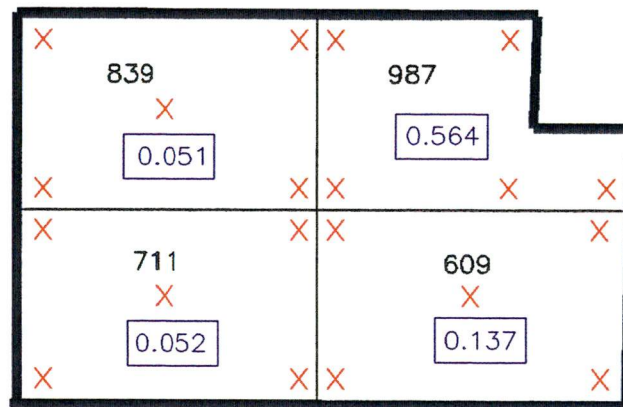

#### LEGEND:

839 - TOTAL LEAD (mg/kg)

0.052 - TCLP LEAD (mg/L)

X - GRAB SAMPLE LOCATIONS


FIGURE 4-19

BAYER CORPORATION DAMASCUS, VA.	PHASE II SUB-AREA C WASTE CHARACTERIZATION SAMPLING RESULTS	
ICF KAISER ENGINEERS PITTSBURGH, PA	DATE: 10/22/96	DR.: D.M.
	SCALE: 1" = 40'	DWG. NO. 2015TP14





# SUB-AREA H

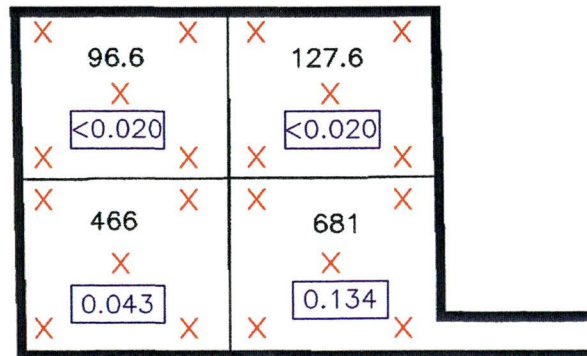

## LEGEND:

466 – TOTAL LEAD (mg/kg)

0.043 – TCLP LEAD (mg/L)

X – GRAB SAMPLE LOCATIONS

FIGURE 4-20

BAYER CORPORATION DAMASCUS, VA.	PHASE II SUB-AREA H WASTE CHARACTERIZATION SAMPLING RESULTS	
ICF KAISER ENGINEERS PITTSBURGH, PA	DATE: 1/7/97	DR.: D.M.
	SCALE: 1" = 40'	DWG. NO.2015TP15